

Supply of Marbles for Guest Rooms @ Level 5&6

Sl. No	Description	Qty	Unit
Guest Rooms @ Level 5 & 6			
1	20mm thick Crema Marfill marble floor tiles		
a	300mmx475mm	138	Sqm
b	300mmx550mm	184	Sqm
c	300mmx420mm	230	Sqm
d	350mmx420mm	138	Sqm
e	405mmx420mm	138	Sqm
2	20mm thick Crema Marfill marble wall tiles		
a	325mmx600mm	220	Sqm
b	600mmx600mm	1290	Sqm
c	200mmx200mm	265	Sqm
3	20mm thick Crema Marfill marble slabs for bath tub surround top as per drawings enclosed, with chamfered edges		
a	1200mm x 160mm (Refer sketch A & B)	92	Nos
b	1200mm x 180mm (Refer sketch A & B)	92	Nos
c	945mm x 250mm (Refer sketch A & B)	184	Nos
4	20mm thick Crema Marfill marble slabs for Counter tops & table tops		
a	450mmx600mm	184	Nos
b	360mmx1100mm	92	Nos
c	450mmx1100mm	92	Nos
d	600mmx1020mm (Refer sketch D)	92	Nos
e	100mmx490mm (Refer sketch E)	184	Nos
f	120mmx490mm (Refer sketch C & E)	92	Nos
5	40mm thick Crema Marfill marble slabs for Counter tops		
a	200mmx1200mm	368	Nos
b	370mmx1200mm	368	Nos
6	Crema Marfill marble Decorative Pedestal of 120mm dia x 300mm high as per the drawing	184	Nos
	(Refer sketch C & D)		

Supply of Marbles for Guest Rooms @ Level 5&6

Sl. No	Description	Qty	Unit
7	20mm thick Crema Marfill marble for thresholds with chamfered edges		
a	150 mm wide x 800mm long	92	Nos
b	150 mm wide x 1250mm long	92	Nos
c	200 mm wide x 900mm long	92	Nos
d	200 mm wide x 1250mm long	92	Nos
8	20mm thick Medallion, overall size 300 x 520 mm long, complete with Crema Marfill marble & Sunny marble inserts, as per the attached drawing (Refer Sketch F)	276	No
9	20mm thick Sunny marble floor tiles		
a	Inserts, 50 x 100 mm long	276	No
b	Inserts 50 x 300 mm long	552	No
c	Inserts 50 x 200 mm long	276	Nos
10	20mm thick Sunny marble border tiles		
a	100 mm wide x 600mm long	1656	m
11	20mm thick Sunny marble slabs for table tops		
a	255mmx800mm	92	Nos
b	900mmx750mm	92	Nos
c	250mmx520mm	92	Nos
d	600mmx520mm	92	Nos
e	600mmx900mm	92	Nos
12	20mm thick Onyx- "Cappuccino" marble tiles		
a	Inserts, 50 x 1000 mm long	184	No
13	20mm thick Onyx - "Cappuccino" marble tiles		
a	50x50 mm inserts to walls	736	No
14	20mm thick Onyx - "Cappuccino" marble slabs for table tops		
a	350mmx210mm	92	Nos
b	300mmx600mm	92	Nos

Supply of Marbles for Guest Rooms @ Level 5&6


Sl. No	Description	Qty	Unit
c	450mmx1600mm	92	Nos
d	450mmx600mm	184	Nos
e	250mmx1100mm (Refer sketch D)	92	Nos
15	40mm thick Onyx - "Cappuccino" marble slabs for basin counter top, with cut out for wash basin.		
a	600mmx1260mm (Refer sketch C & D)	92	Nos
Note :	All table tops should have rounded edges		

Supply of Marbles for Suites at Level 7			
Sl. No	Description	Qty	Unit
Guest Suites @ Level 7			
16	20mm thick Crema Marfill marble floor tiles		
a	350mmx420mm	192	Sqm
b	300mmx600mm	720	Sqm
17	20mm thick Crema Marfill marble wall tiles		
a	300mmx500mm	384	Sqm
b	350mmx600mm	672	Sqm
c	370mmx600mm	480	Sqm
d	600mmx600mm	1440	Sqm
e	250mmx250mm	240	Sqm
18	20mm thick Crema Marfill marble slabs for bath tub surround top as per drawings enclosed, with chamfered edges		
a	1270mm x 140mm (Refer sketch G)		
b	1270mm x 160mm (Refer sketch G)		
c	945mm x 315mm (Refer sketch G)		
19	20mm thick Crema Marfill marble slabs for Counter tops & table tops		
a	400mmx450mm	96	Nos
b	80mmx400mm	48	Nos
c	450mmx750mm	96	Nos
d	360mmx1100mm	96	Nos
e	450mmx1100mm	96	Nos
f	600mmx1020mm (same detail as 4d)	96	Nos
g	100mmx490mm (same detail as 4e)	192	Nos
h	120mmx490mm (same detail as 4f)	96	Nos
20	40mm thick Crema Marfill marble slabs for Counter tops		
a	200mmx1200mm	384	Nos
b	370mmx1200mm	384	Nos
21	Crema Marfill marble Decorative Pedestal of 120mm dia x 300mm high as per the drawing	192	Nos
	(Same detail as for item "6" above)		


Supply of Marbles for Suites at Level 7			
Sl. No	Description	Qty	Unit
22	20mm thick Crema Marfill marble for thresholds with chamfered edges		
a	100 mm wide x 900mm long	48	Nos
b	150 mm wide x 800mm long	48	Nos
c	200 mm wide x 750mm long	192	Nos
d	200 mm wide x 900mm long	144	Nos
e	250 mm wide x 1200mm long	96	Nos
23	20mm thick Medallion, overall size 300 x 520 mm long, complete with Crema Marfill marble & Sunny marble inserts, as per the attached drawing (Refer Sketch F)	144	Nos
24	20mm thick Sunny marble floor tiles with non-slip finish		
a	300mmx600mm	120	Sqm
25	20mm thick Sunny marble wall tiles		
a	360mmx600mm	144	Sqm
26	20mm thick Sunny marble floor tiles		
a	Inserts 50 x 300 mm long	864	Nos
27	20mm thick Sunny marble border tiles		
a	100 mm wide x 600mm long	624	Rm
28	20mm thick Sunny marble slabs for table tops		
a	400mmx880mm	48	Nos
b	400mmx740mm	48	Nos
29	20mm thick Onyx- "Cappuccino" marble tiles		
a	Inserts, 50 x 1000 mm long	48	Nos
30	20mm thick Onyx - "Cappuccino" marble tiles		
a	50x50 mm inserts to walls	438	Nos

Supply of Marbles for Suites at Level 7			
Sl. No	Description	Qty	Unit
31	20mm thick Onyx - "Cappuccino" marble slabs for table tops		
a	600mmx890mm	96	Nos
b	450mmx1600mm	96	Nos
c	450mmx600mm	96	Nos
d	600mm Dia	48	Nos
e	350mmx1300mm	48	Nos
f	250mmx1100mm (same detail as 14e)	96	Nos
32	40mm thick Onyx - "Cappuccino" marble slabs for counter tops		
a	600mmx1260mm (same detail as 15a)	96	Nos
Note : All table tops should have rounded edges			

FOR GUEST ROOMS

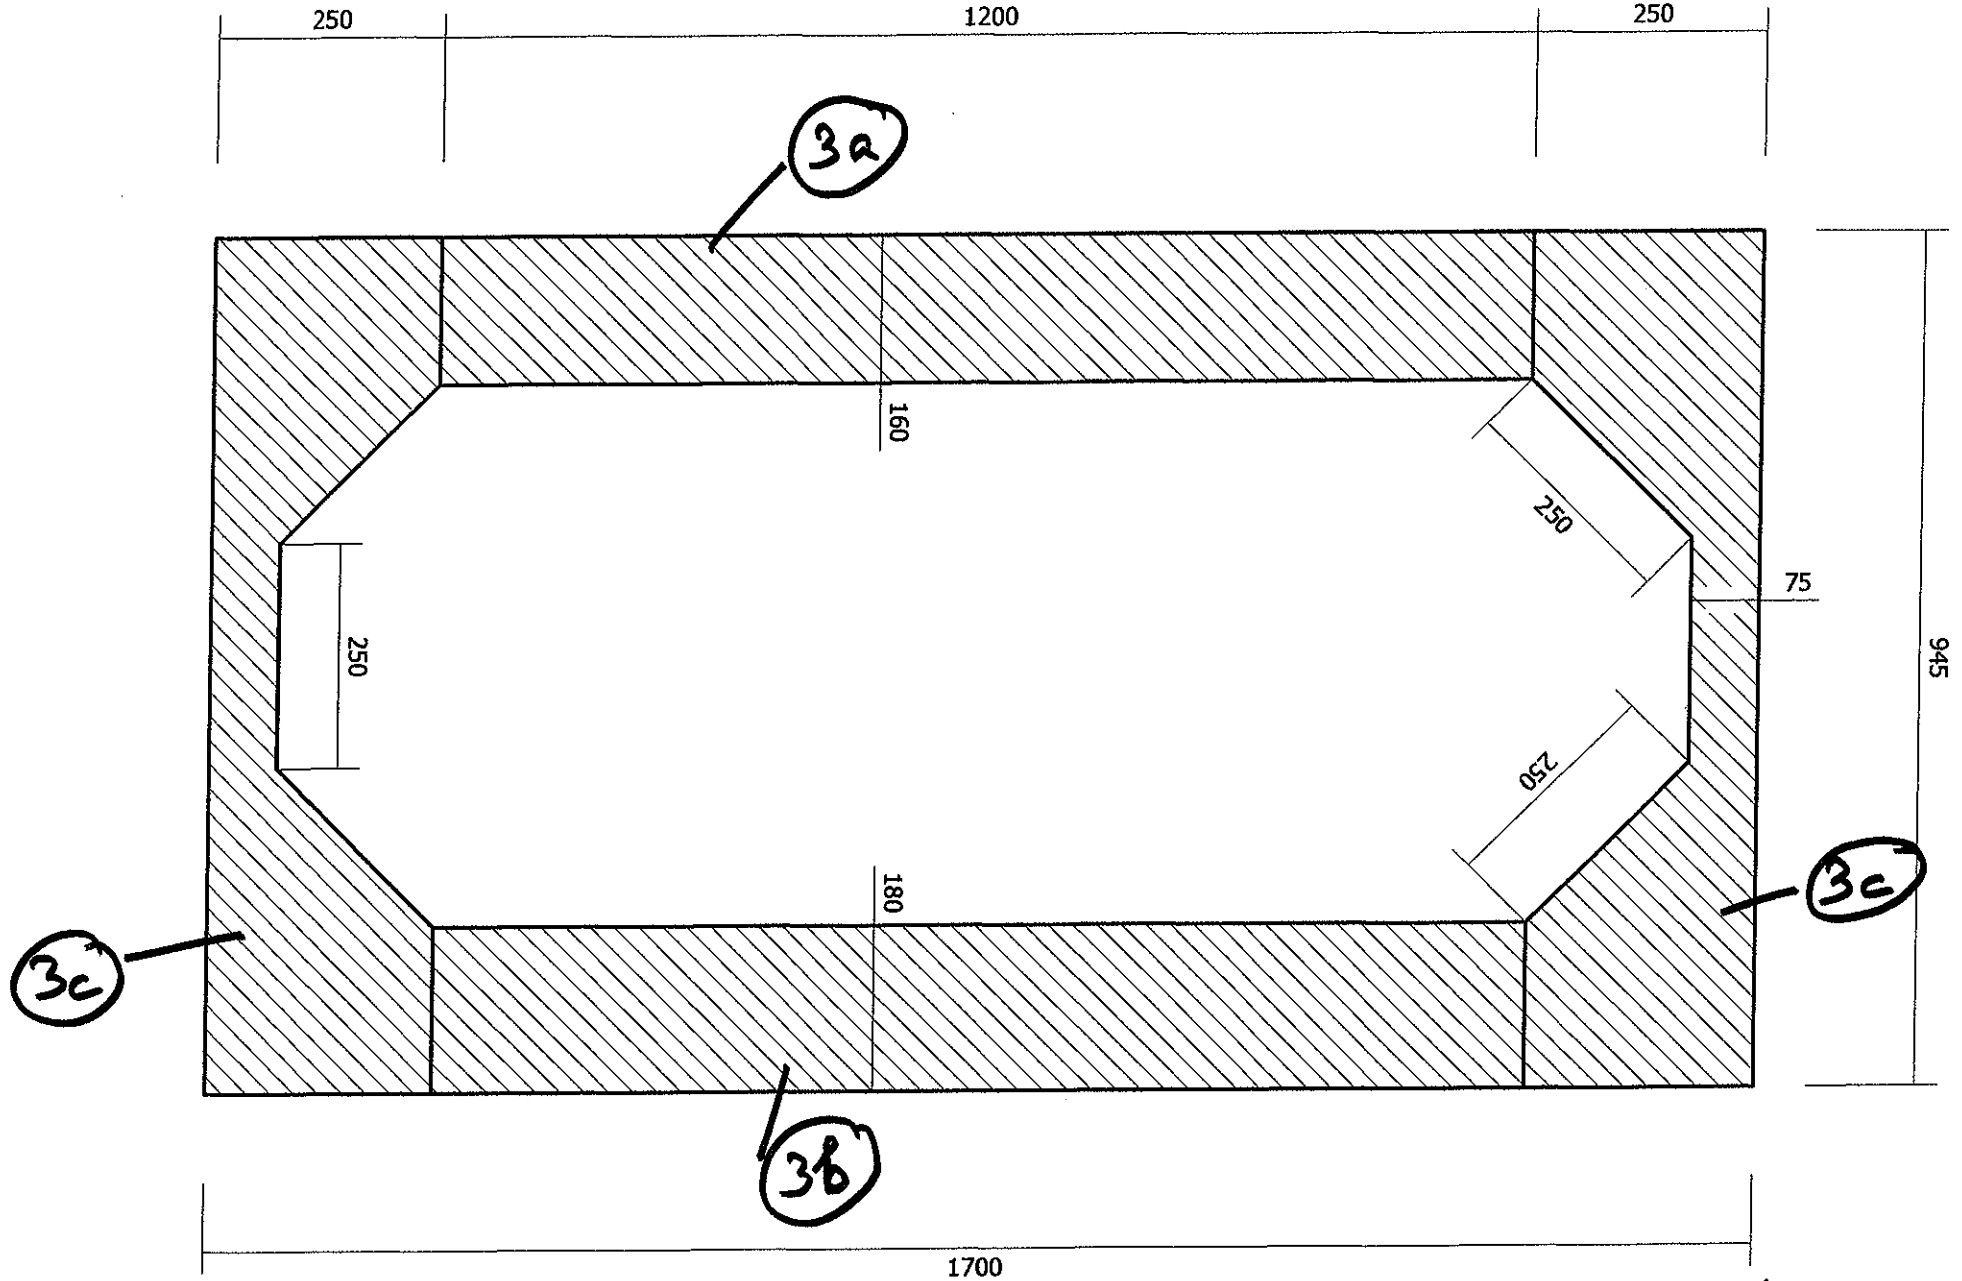


SKETCH - A

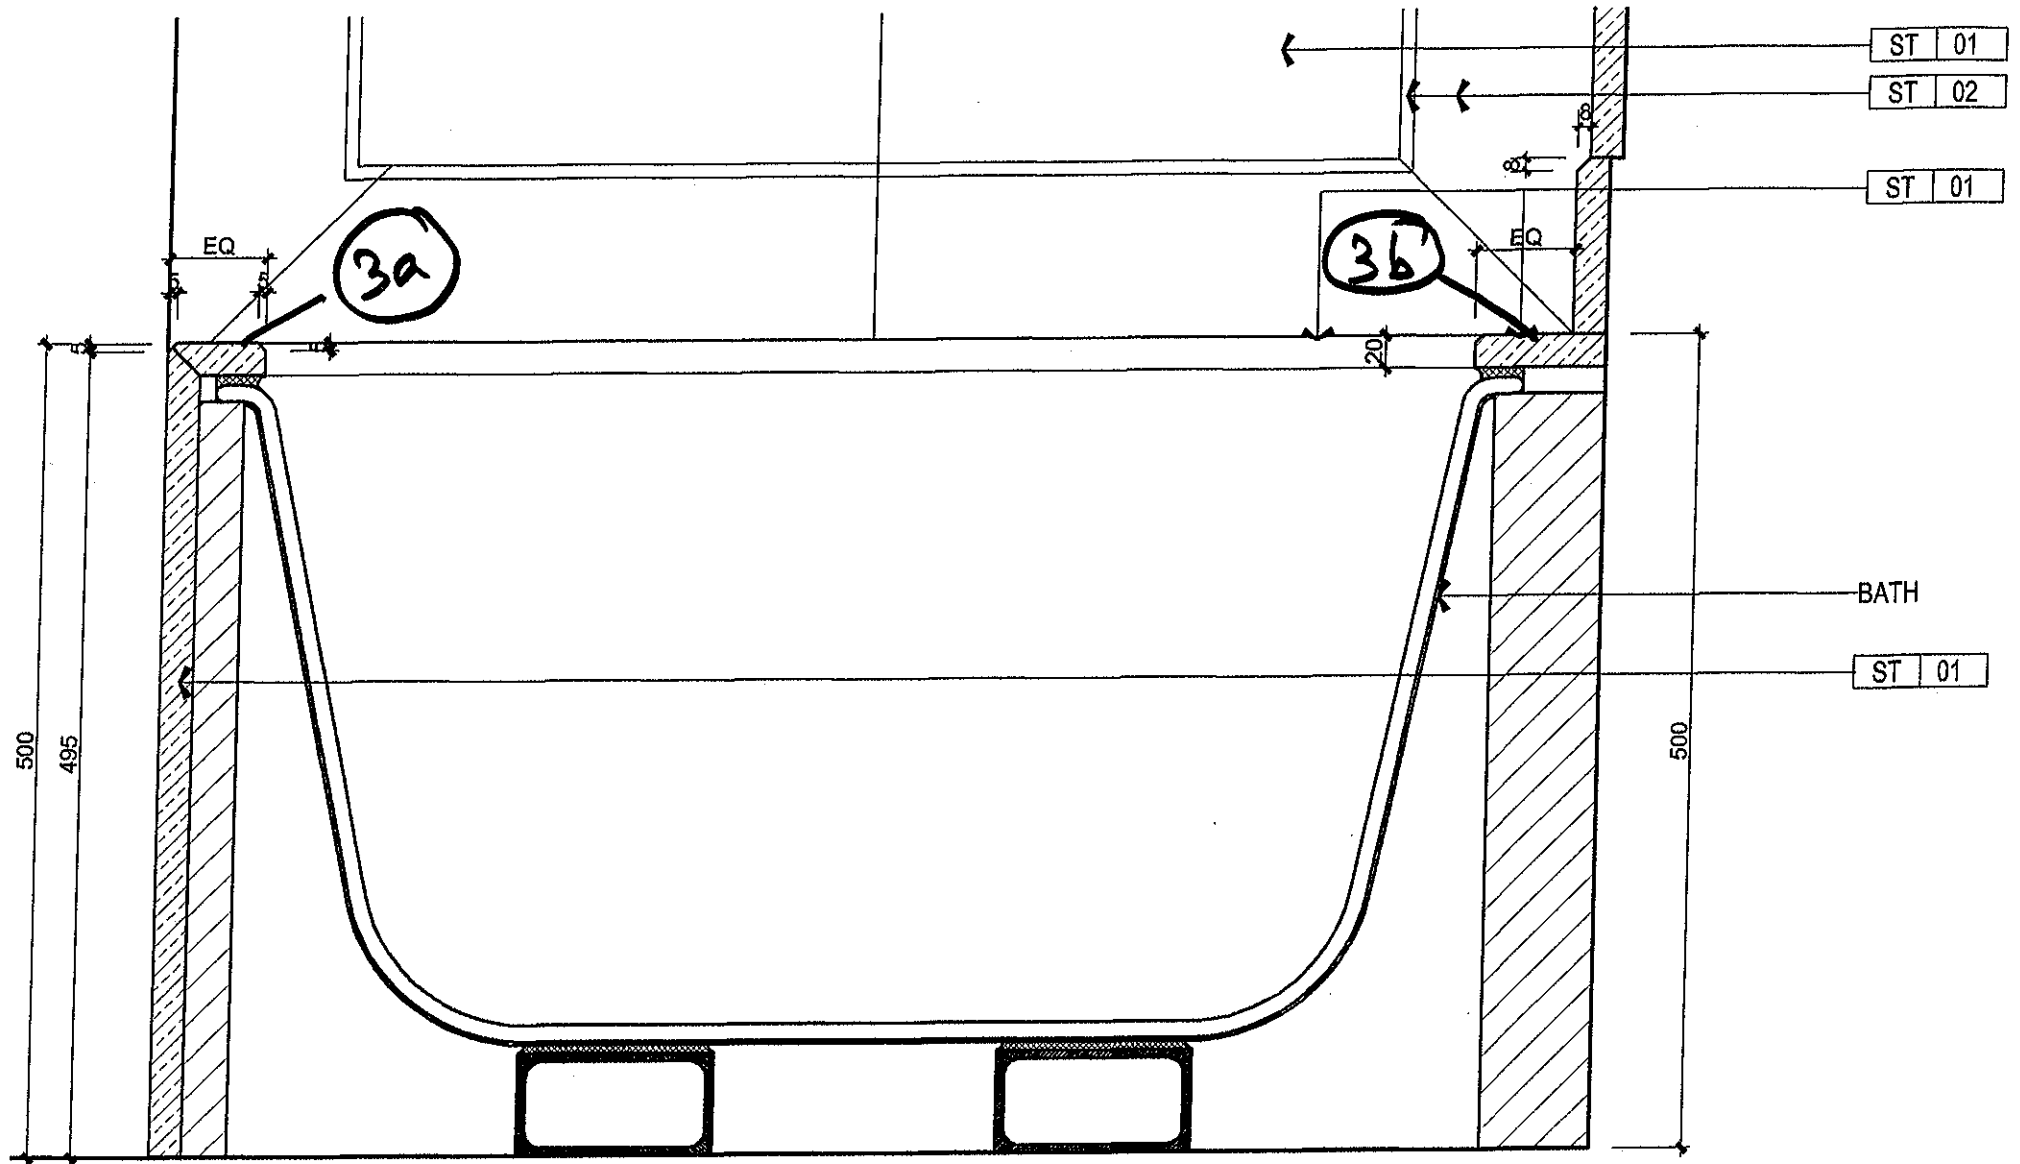


4E SECTION @ BATH TUB
 SCALE 1:5

SKETCH-B

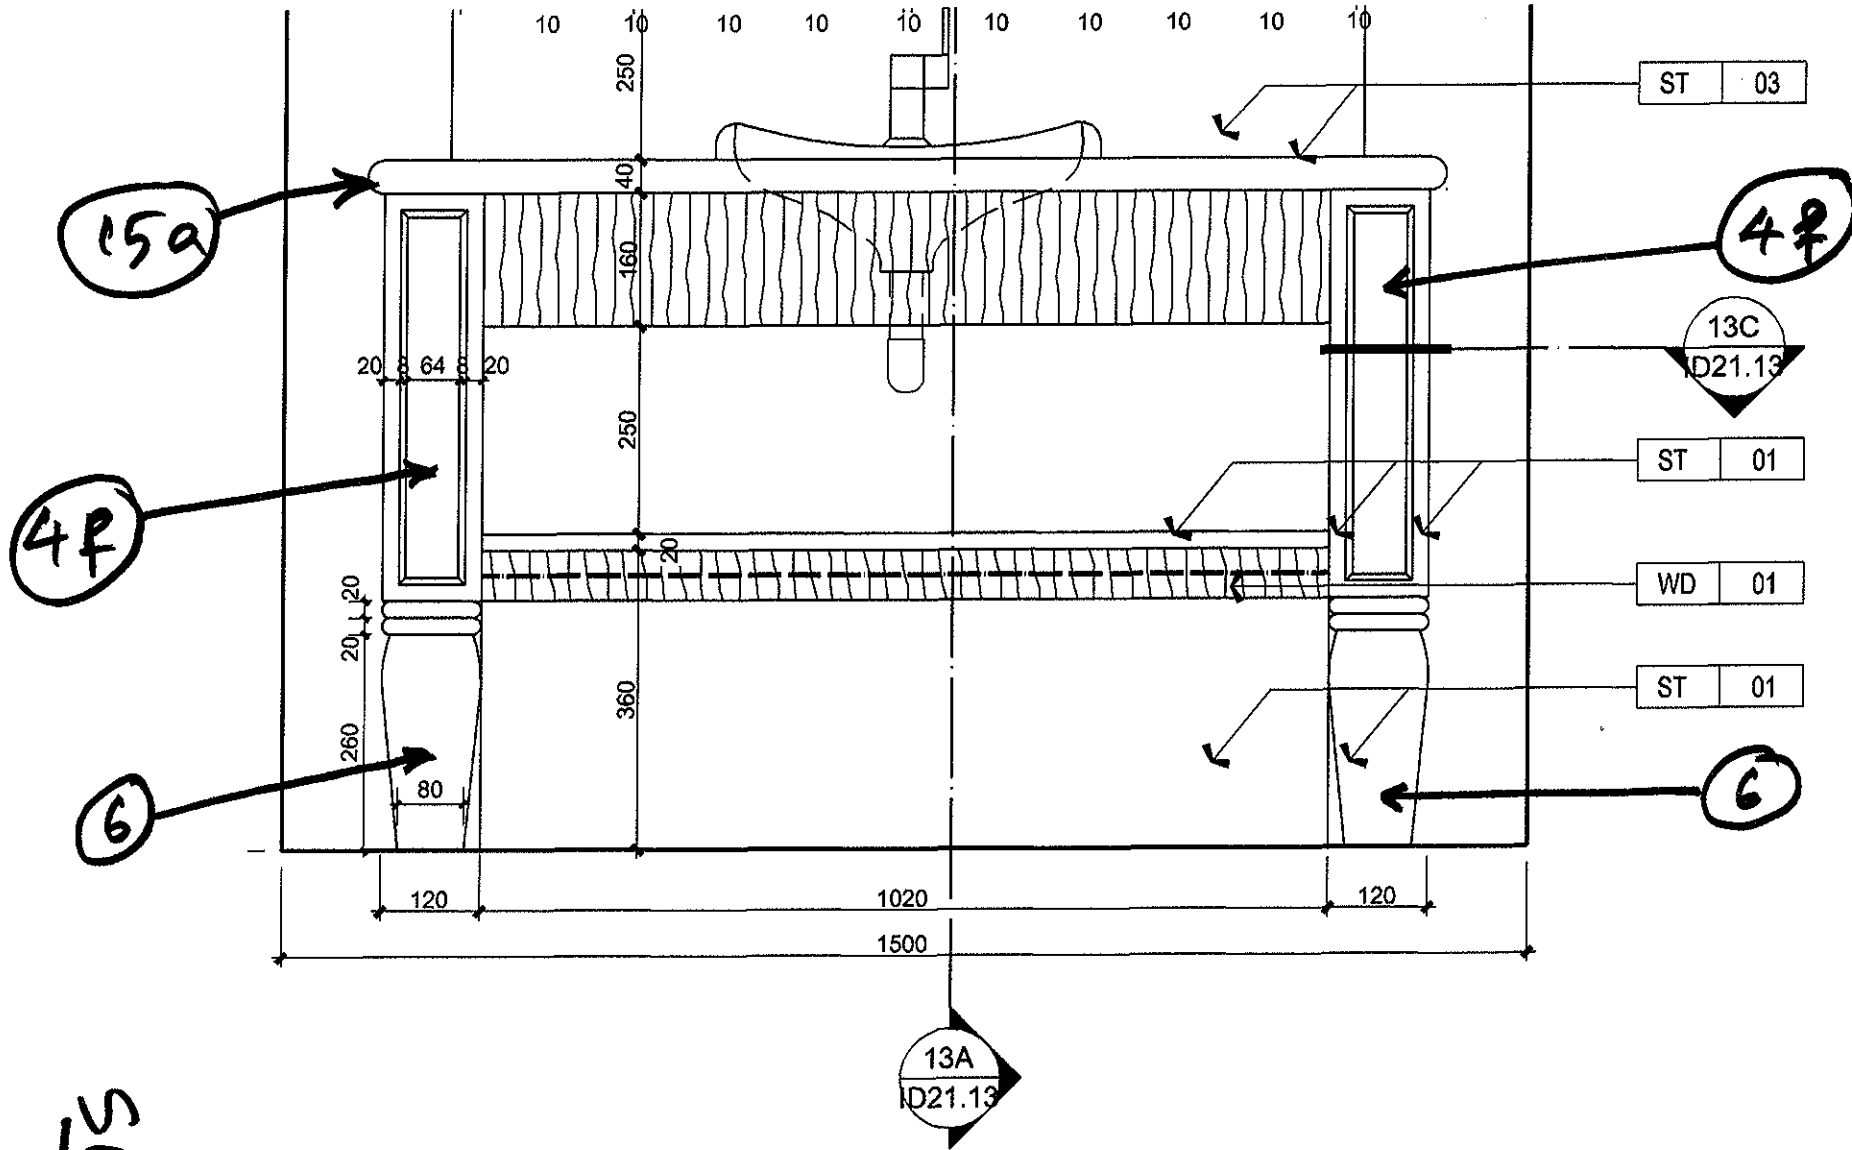


SKETCH-C

12D FRONT VIEW @ BASIN COUNTER
SCALE 1:10

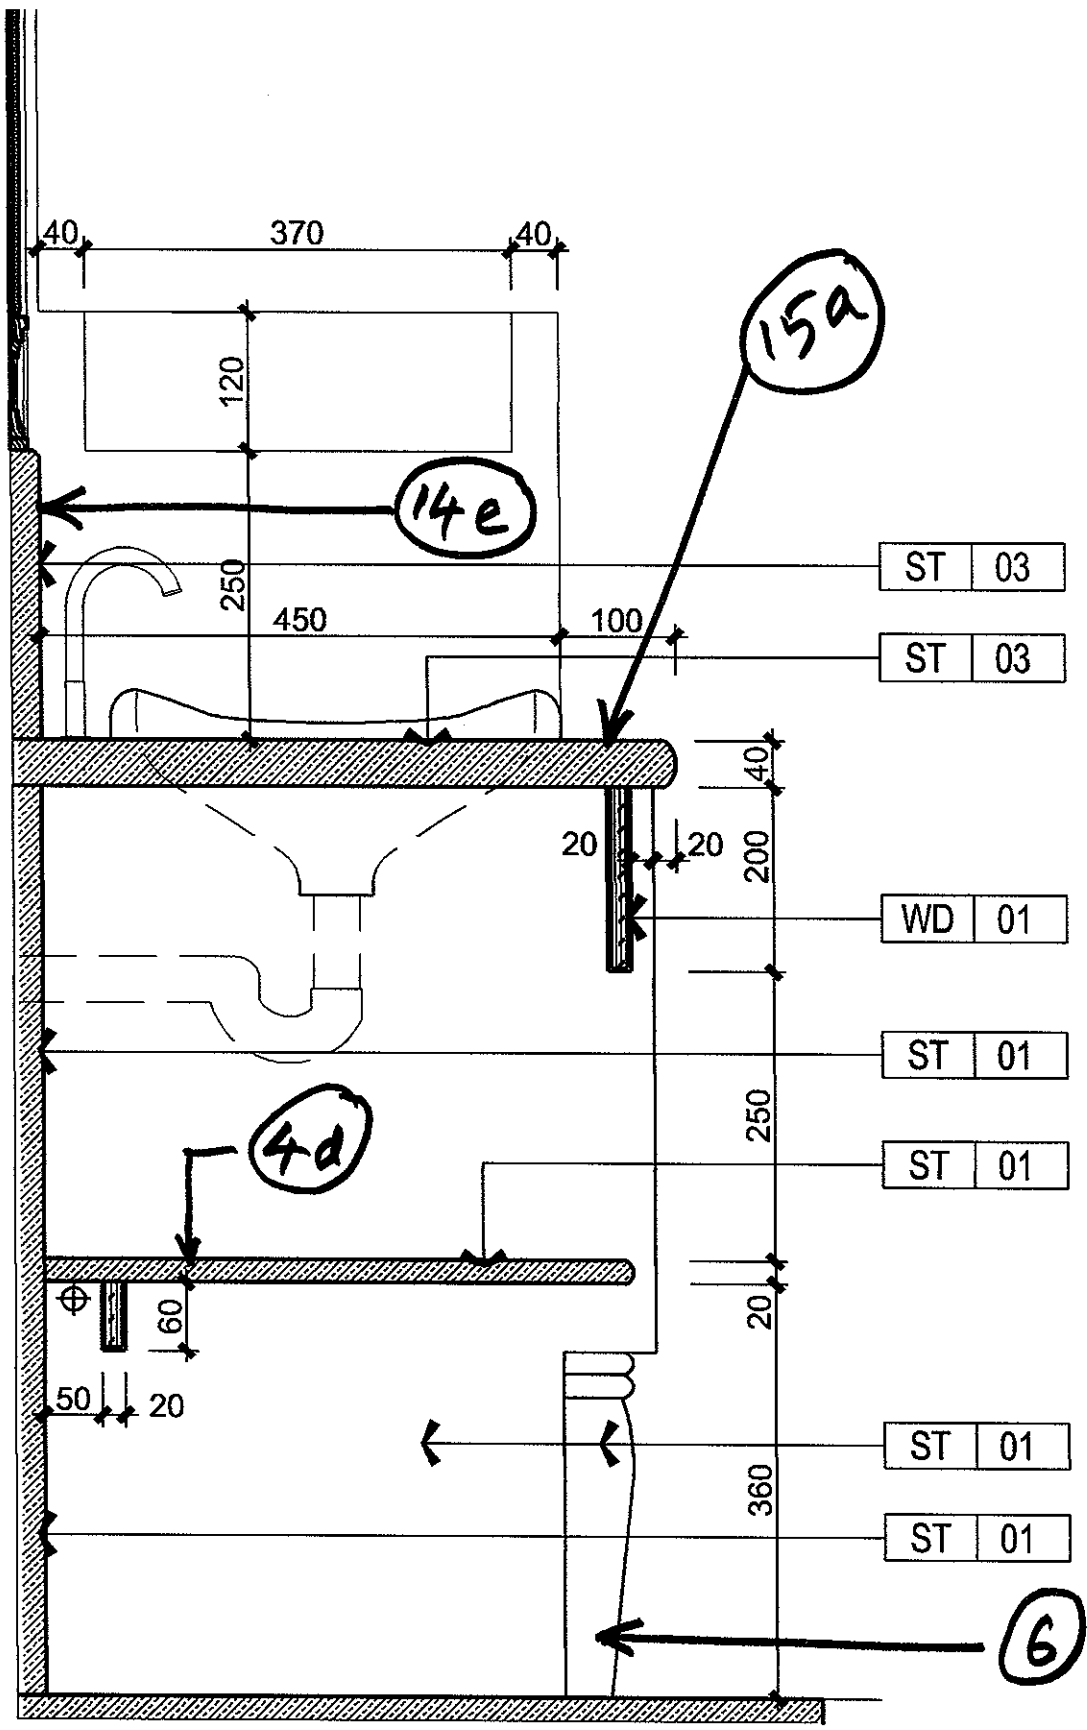


13A SECTION @ BASIN COUNTER
 SCALE 1:10

SKETCH-D

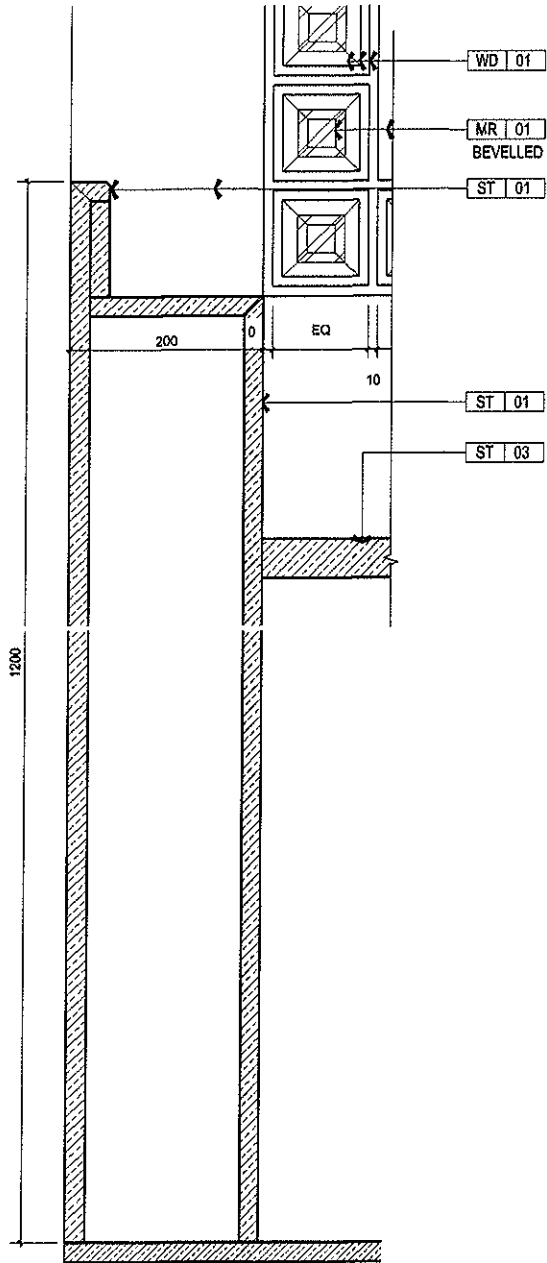


13B SECTION @ LOW WALL @ BASIN
SCALE 1:5

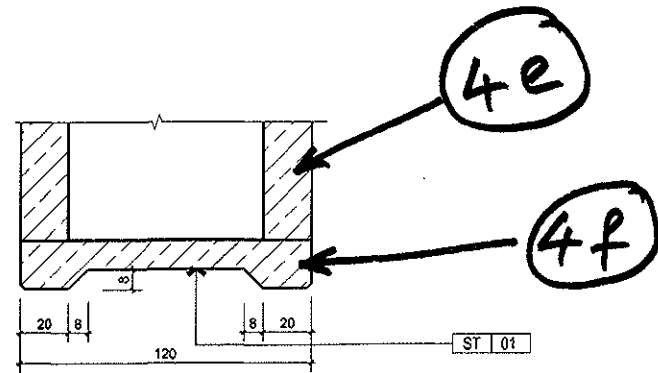

13C DETAIL @ BASIN COUNTER
SCALE 1:5

SKETCH-E

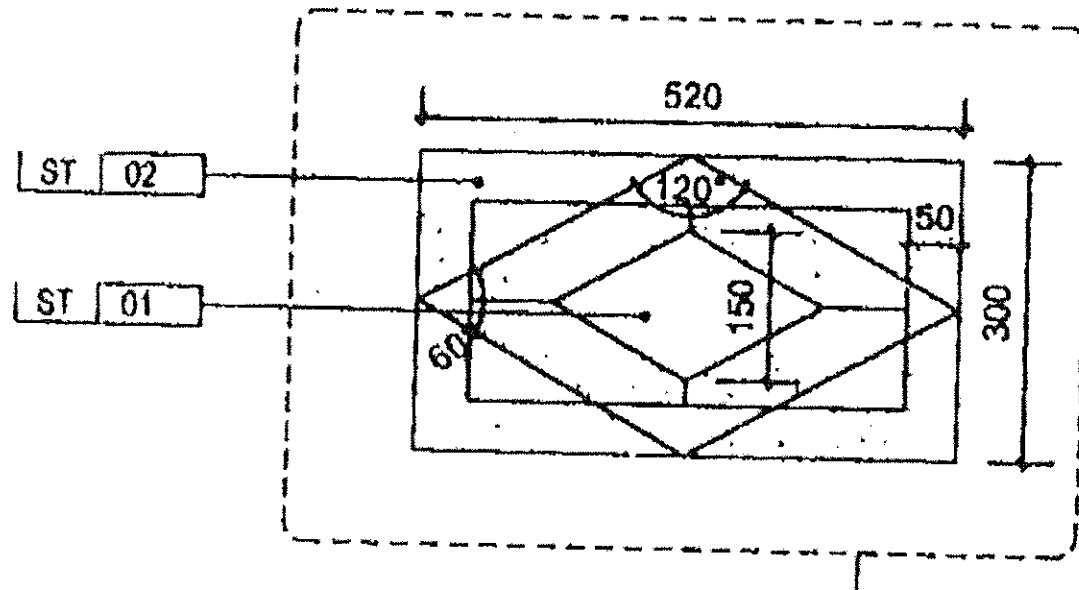


300mm x 520mm MEDALLION

ST-01 → CREMA MARPHIL

ST-02 → SUNNY MARBLE

SKETCH-F

FOR SUITES

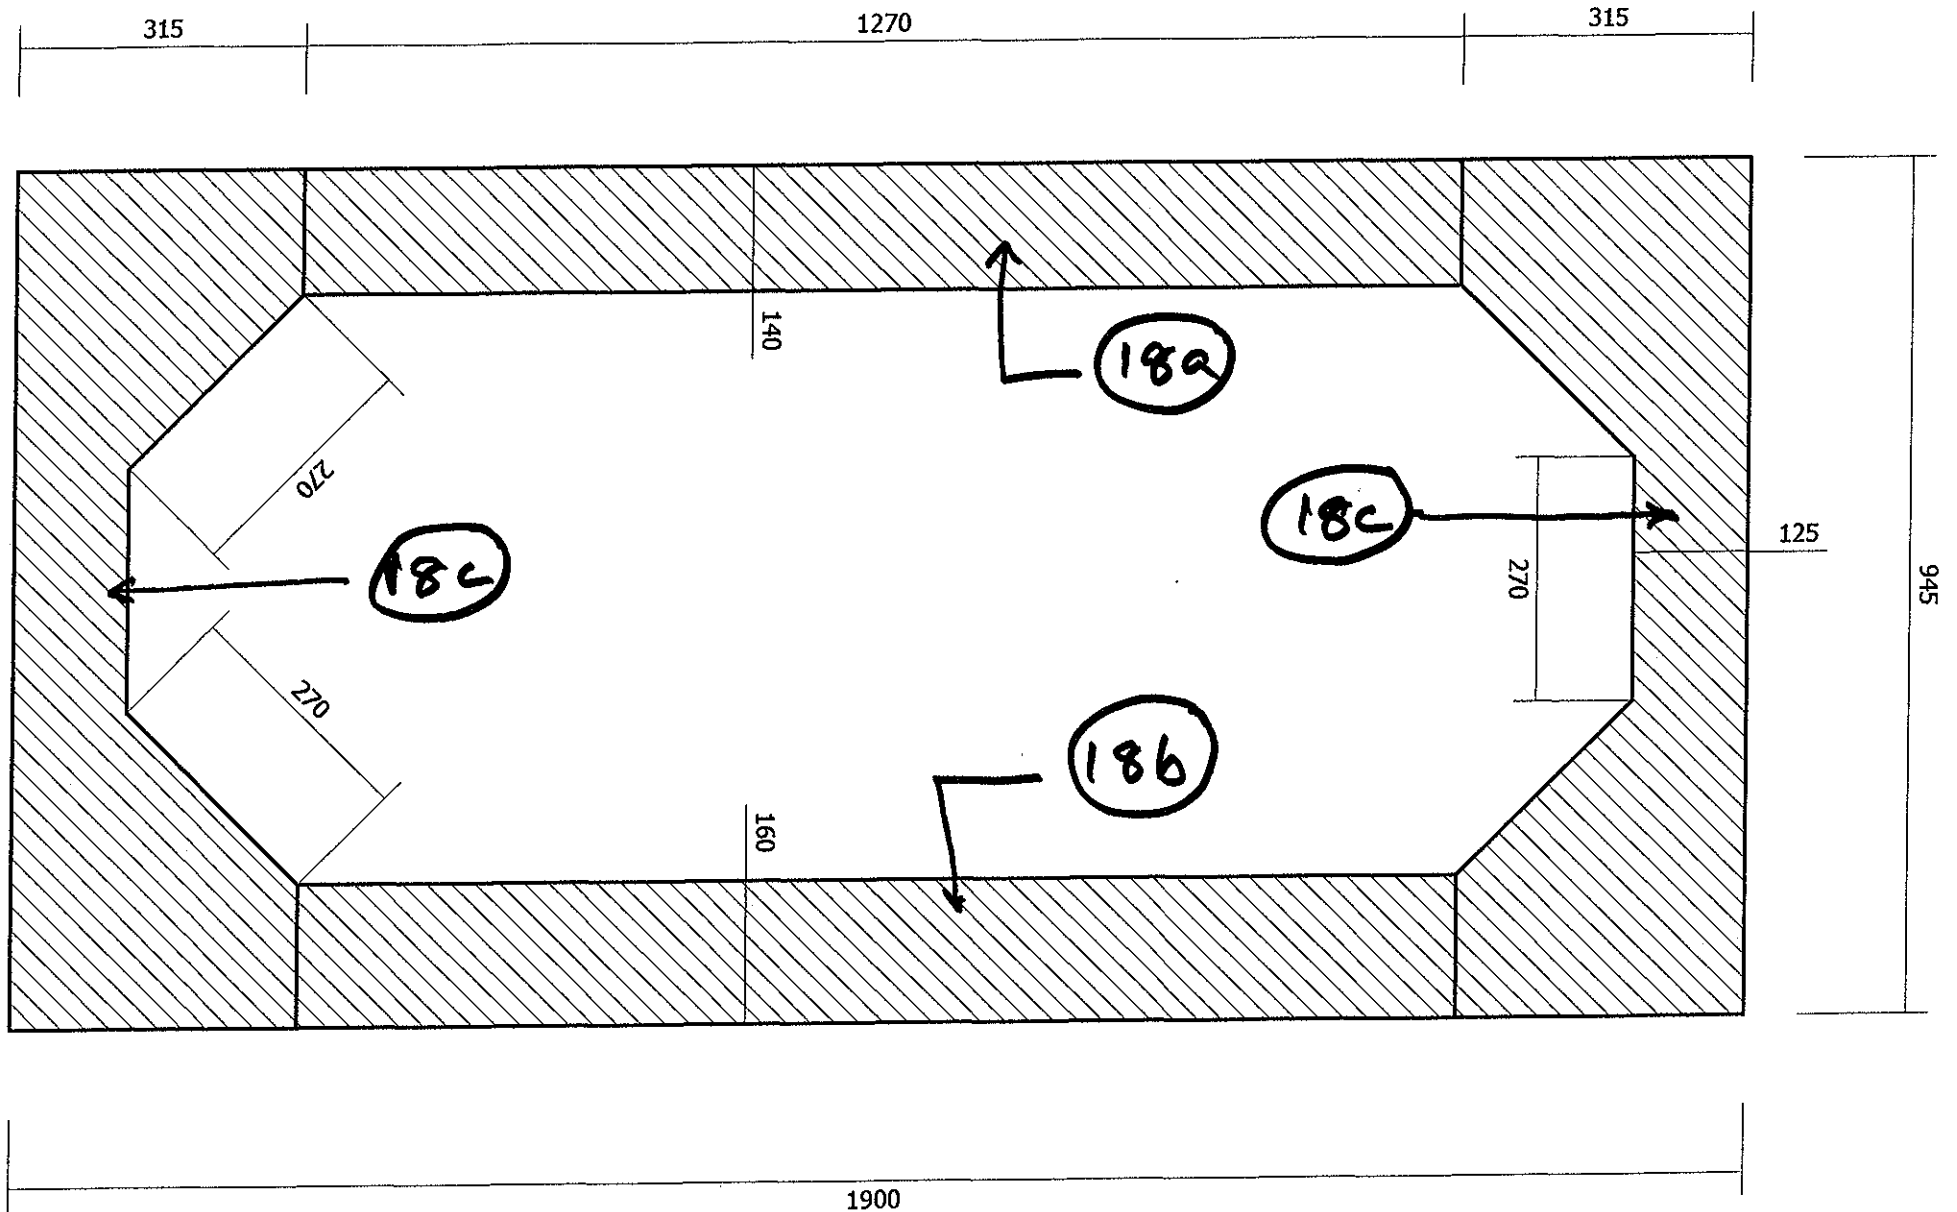

SKETCH-G